


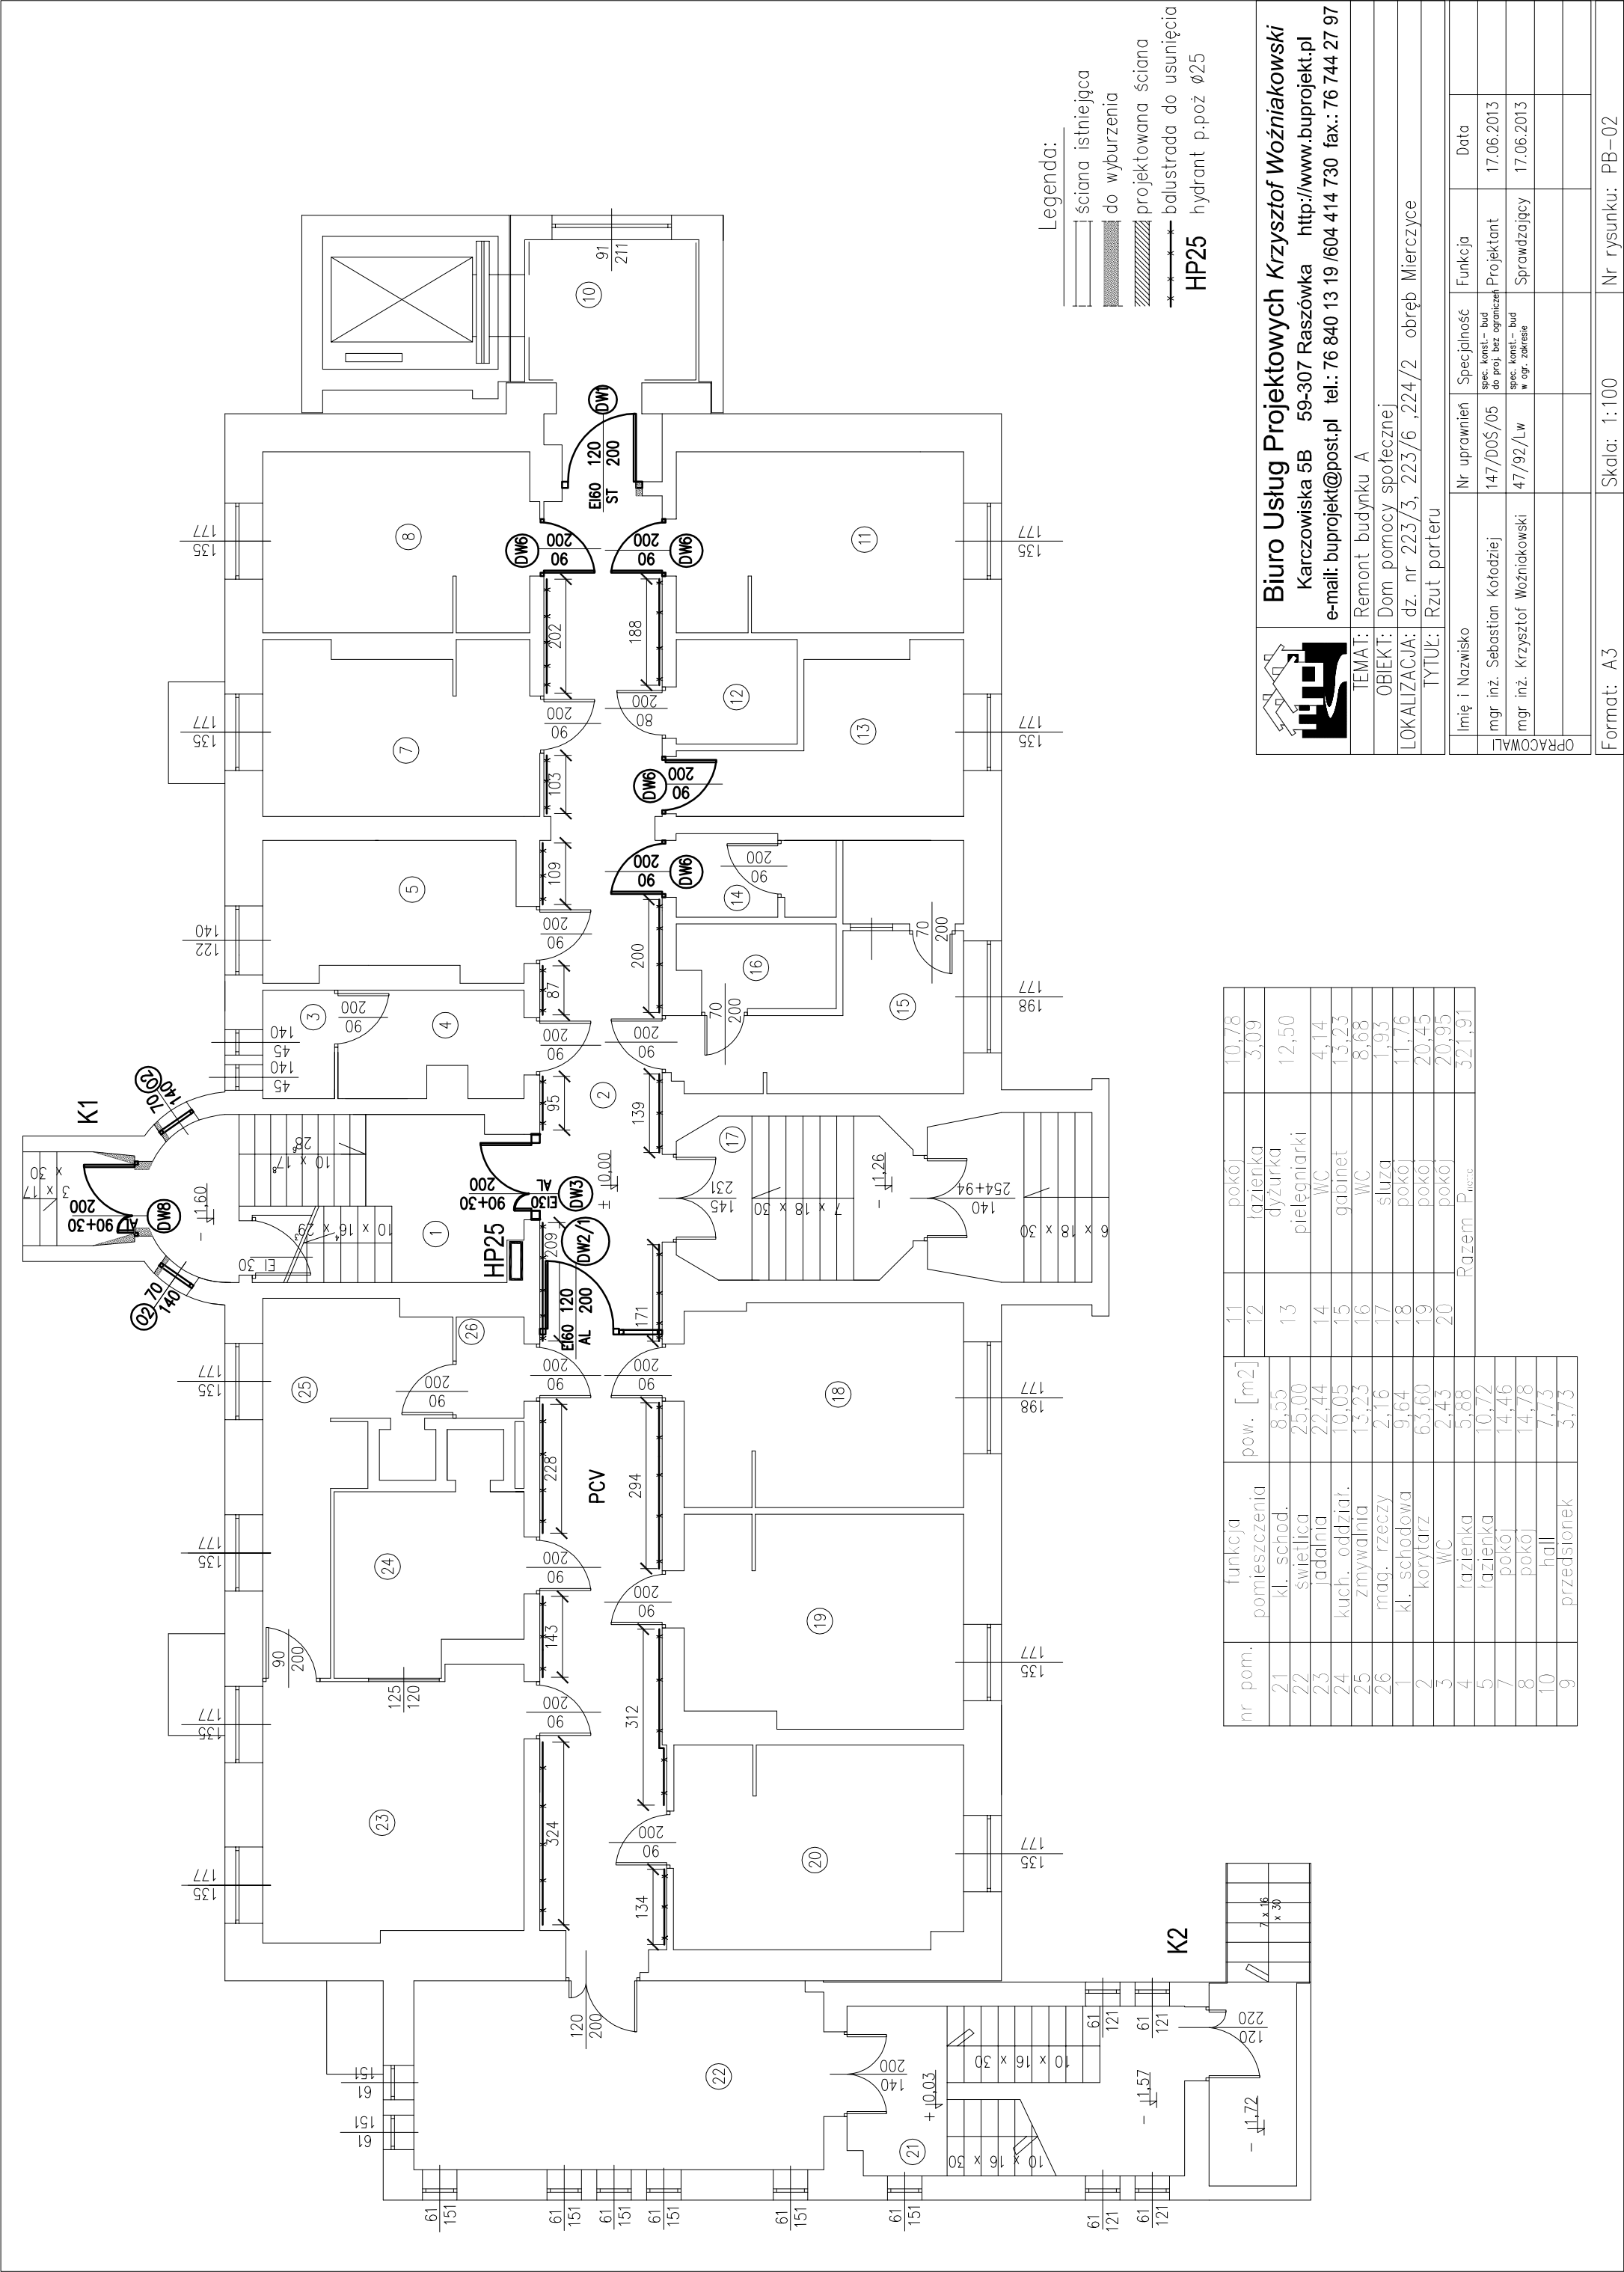

nr pom.	funkcja	pow. [m2]	11	12	13	14	15	16	17	18	19	20	Razem P _{netto}
21	kl. schod.	8,55											
22	świełnica	25,00											
23	łazienka	22,44											
24	kuch. oddział.	10,05											
25	zmywalnia	13,23											
26	mag. rzeczy	2,16											
1	kl. schodowa	9,64											
2	korytarz	63,60											
3	WC	2,43											
4	łazienka	5,88											
5	łazienka	10,72											
7	pokój	14,46											
8	pokój	14,78											
10	hall	7,73											
9	przedstonek	3,73											

11	pokój	10,78
12	łazienka	3,09
13	dyżurka	12,50
14	piełegniarki	4,14
15	gabinet	13,23
16	WC	8,68
17	sluza	1,93
18	pokój	11,76
19	pokój	20,45
20	pokój	20,95
Razem P _{netto}		321,91